


广州市党员干部法纪教育基地专用路地块用地结案附图(国有部分)

2587.100-404.800

用地方案号: 14108020180001
业务号: 201701A第148号

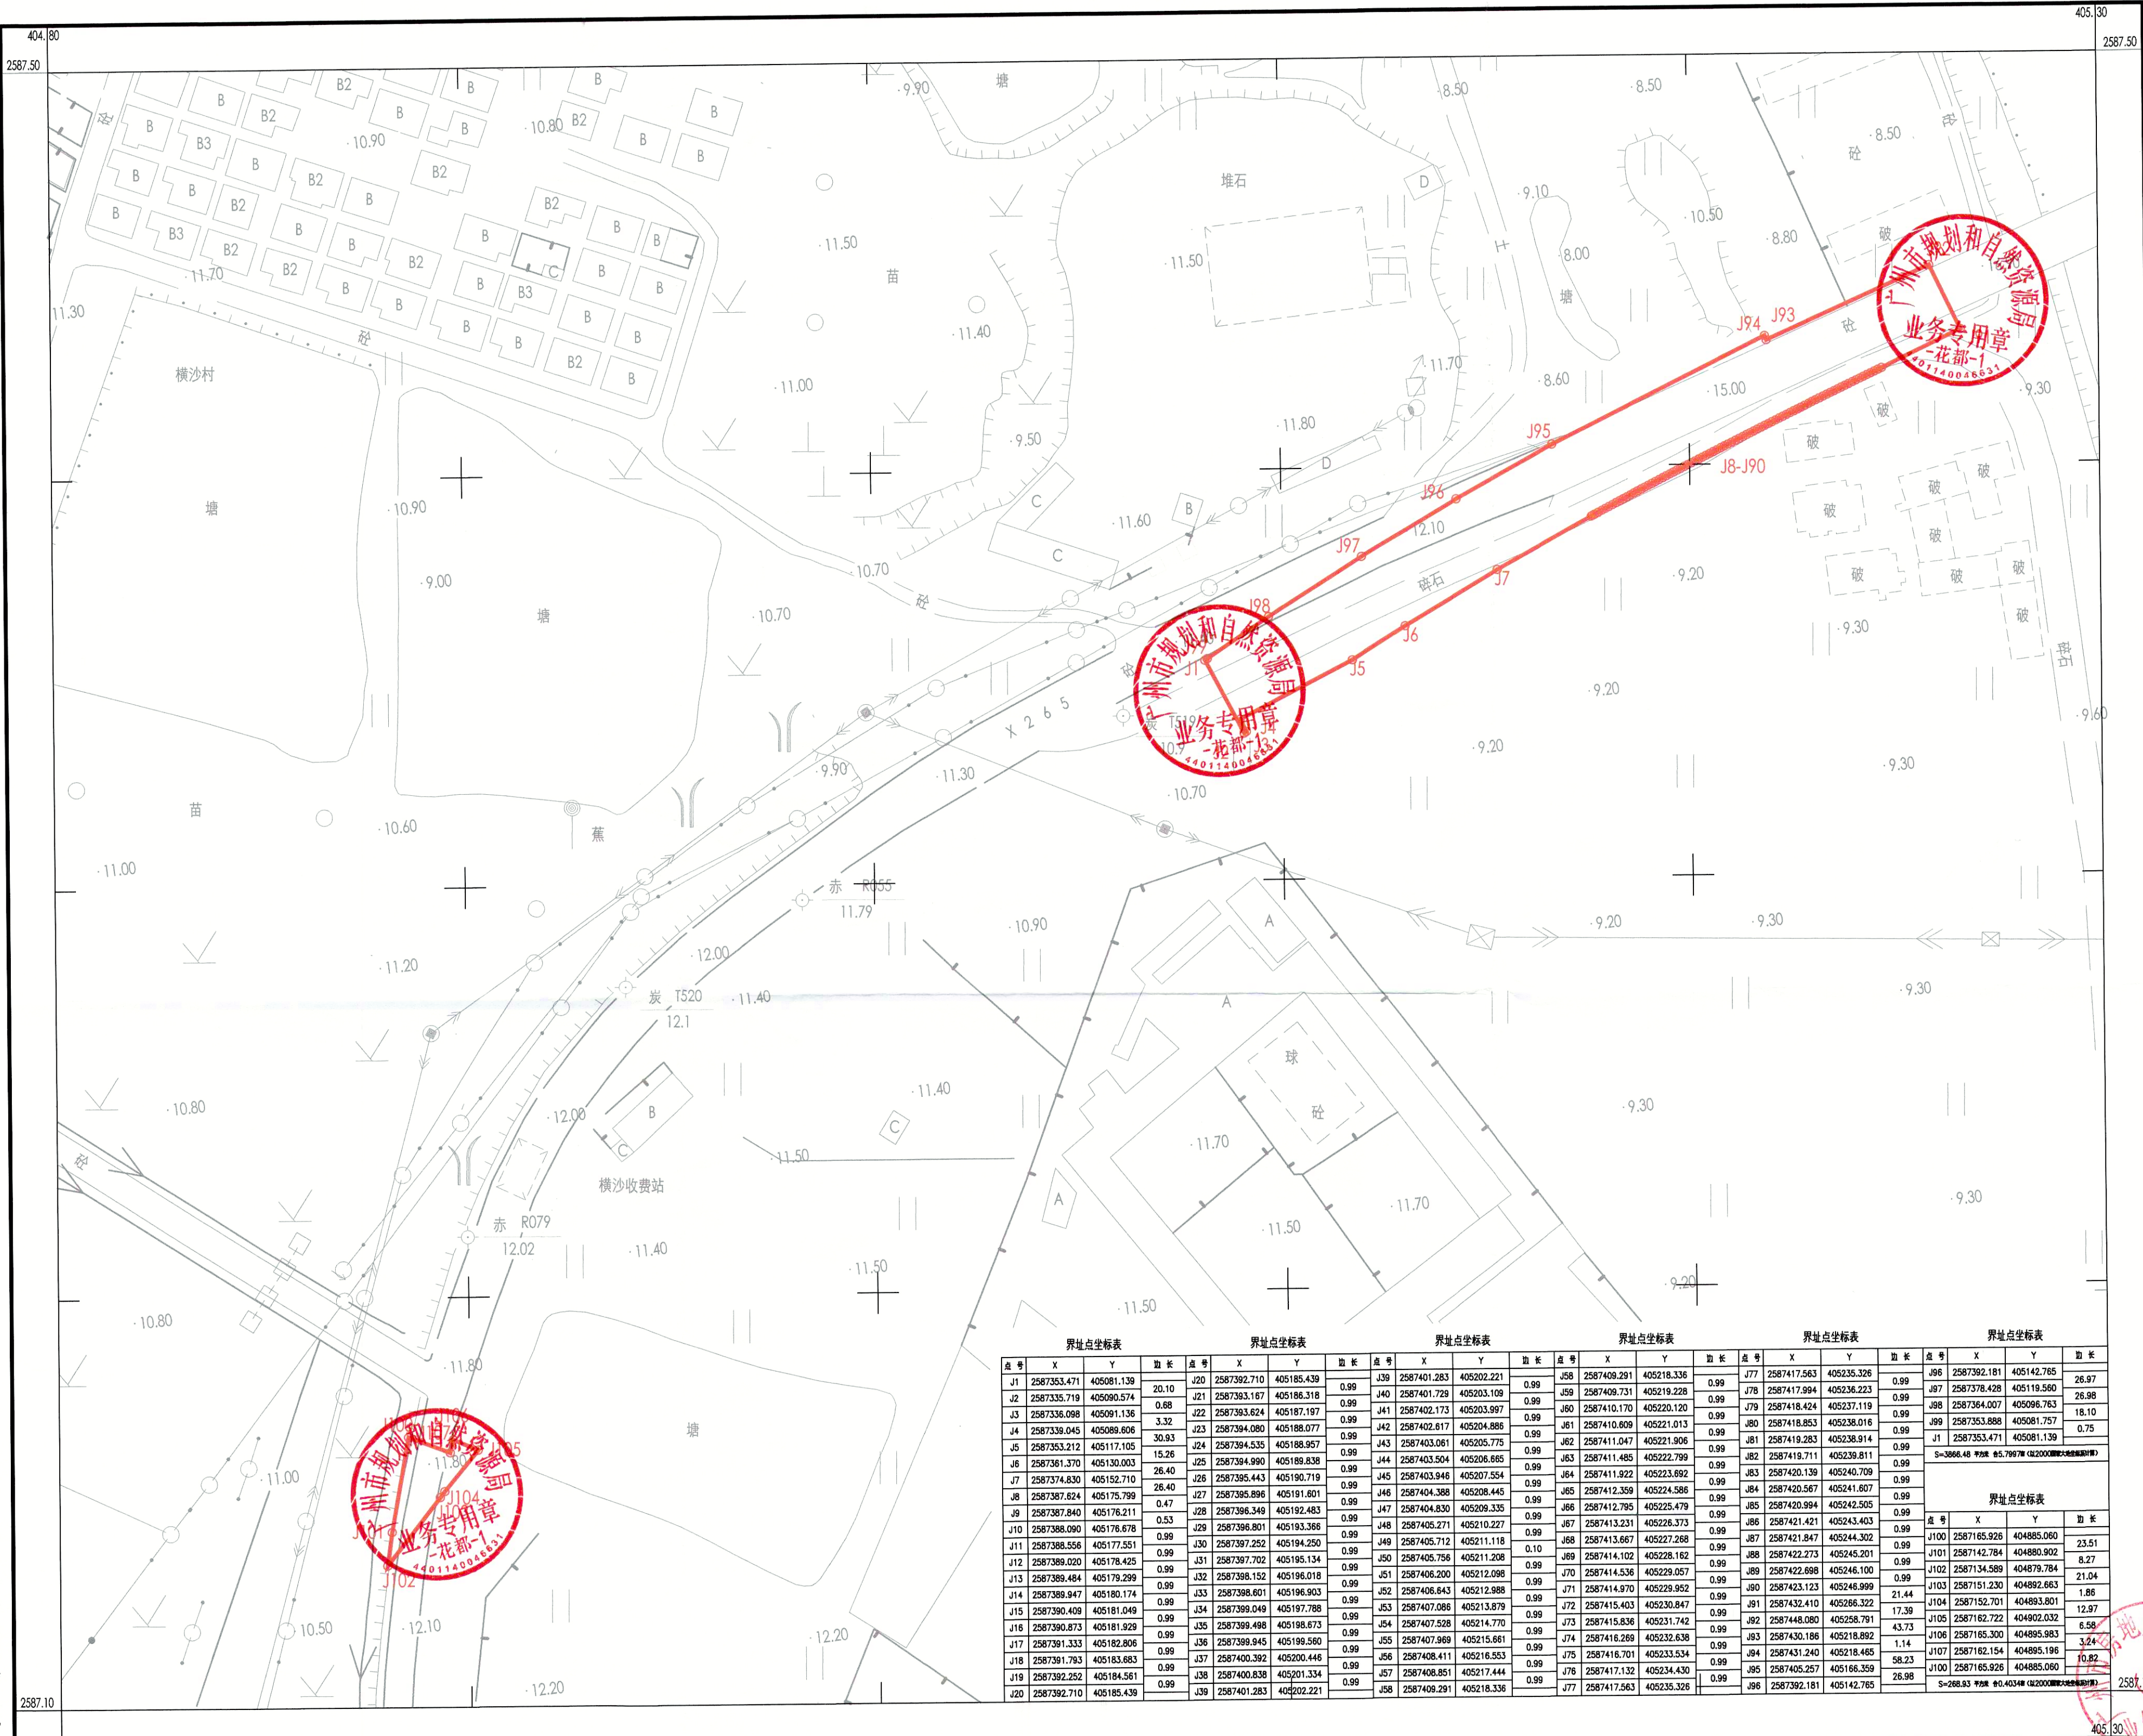

界址点坐标表				界址点坐标表				界址点坐标表				界址点坐标表				界址点坐标表				界址点坐标表			
点号	X	Y	边长	点号	X	Y	边长	点号	X	Y	边长	点号	X	Y	边长	点号	X	Y	边长	点号	X	Y	边长
J1	2587353.471	405081.139	20.10	J20	2587392.710	405185.439	0.99	J39	2587401.283	405202.221	0.99	J58	2587409.291	405218.336	0.99	J77	2587417.563	405235.326	0.99	J96	2587392.181	405142.765	26.97
J2	2587335.719	405090.574	0.68	J21	2587393.167	405186.318	0.99	J40	2587401.729	405203.109	0.99	J59	2587409.731	405219.228	0.99	J78	2587417.994	405236.223	0.99	J97	2587378.428	405119.580	28.98
J3	2587336.098	405091.136	3.32	J22	2587393.624	405187.197	0.99	J41	2587402.173	405203.997	0.99	J60	2587410.170	405220.120	0.99	J79	2587418.424	405237.119	0.99	J98	2587364.007	405096.763	18.10
J4	2587339.045	405089.606	30.93	J23	2587394.080	405188.077	0.99	J42	2587402.617	405204.886	0.99	J61	2587410.609	405221.013	0.99	J80	2587418.853	405238.016	0.99	J99	2587353.888	405081.757	0.75
J5	2587353.212	405117.105	15.26	J24	2587394.535	405188.957	0.99	J43	2587403.061	405205.775	0.99	J62	2587410.047	405221.906	0.99	J81	2587419.283	405238.914	0.99	J1	2587353.471	405081.139	20.10
J6	2587361.370	405130.003	26.40	J25	2587394.990	405189.838	0.99	J44	2587403.504	405206.665	0.99	J63	2587410.485	405222.799	0.99	J82	2587419.711	405239.811	0.99	S=3066.48 方位角 85.7997° (420000高斯投影)			
J7	2587374.830	405152.710	26.40	J26	2587395.443	405190.719	0.99	J45	2587403.946	405207.554	0.99	J64	2587411.922	405223.692	0.99	J83	2587420.139	405240.709	0.99	界址点坐标表			
J8	2587387.624	405175.799	0.47	J27	2587395.896	405191.601	0.99	J46	2587404.388	405208.445	0.99	J65	2587412.359	405224.586	0.99	J84	2587420.567	405241.607	0.99	点号	X	Y	边长
J9	2587387.840	405176.211	0.53	J28	2587396.349	405192.483	0.99	J47	2587404.830	405209.335	0.99	J66	2587412.795	405225.479	0.99	J85	2587420.994	405242.505	0.99	J100	2587165.926	404885.060	23.51
J10	2587388.090	405176.678	0.99	J29	2587396.801	405193.366	0.99	J48	2587405.271	405210.227	0.99	J67	2587413.231	405226.373	0.99	J86	2587421.421	405243.403	0.99	J101	2587142.784	404880.902	8.27
J11	2587388.558	405177.551	0.99	J30	2587397.252	405194.250	0.99	J49	2587405.712	405211.118	0.10	J68	2587413.667	405227.268	0.99	J87	2587421.847	405244.302	0.99	J102	2587134.589	404879.784	21.04
J12	2587389.020	405178.425	0.99	J31	2587397.702	405195.134	0.99	J50	2587406.154	405212.008	0.99	J69	2587414.102	405228.162	0.99	J88	2587422.273	405245.201	0.99	J103	2587151.230	404892.663	1.86
J13	2587389.484	405179.299	0.99	J32	2587398.152	405196.018	0.99	J51	2587406.603	405212.898	0.99	J70	2587414.536	405229.057	0.99	J89	2587422.698	405246.100	0.99	J104	2587152.701	404893.801	12.97
J14	2587389.947	405180.174	0.99	J33	2587398.601	405196.903	0.99	J52	2587407.046	405213.789	0.99	J71	2587414.970	405229.952	0.99	J90	2587423.123	405246.999	21.44	J105	2587162.722	404895.983	3.24
J15	2587390.409	405181.049	0.99	J34	2587399.049	405197.788	0.99	J53	2587407.488	405214.670	0.99	J72	2587415.403	405230.847	0.99	J91	2587423.546	405247.948	0.99	J106	2587165.300	404895.983	6.58
J16	2587390.873	405181.929	0.99	J35	2587399.498	405198.673	0.99	J54	2587407.929	405215.561	0.99	J73	2587415.836	405231.742	0.99	J92	2587423.969	405248.999	0.99	J107	2587162.154	404895.196	10.82
J17	2587391.333	405182.806	0.99	J36	2587399.945	405199.558	0.99	J55	2587408.370	405216.452	0.99	J74	2587416.269	405232.636	0.99	J93	2587430.186	405218.892	1.14	J108	2587165.926	404885.060	26.98
J18	2587391.793	405183.683	0.99	J37	2587400.392	405200.446	0.99	J56	2587408.811	405217.343	0.99	J75	2587416.701	405233.534	0.99	J94	2587431.240	405219.845	58.23	J109	2587165.926	404885.060	26.98
J19	2587392.252	405184.561	0.99	J38	2587400.838	405201.334	0.99	J57	2587409.251	405218.234	0.99	J76	2587417.132	405234.430	0.99	J95	2587432.281	405220.845	0.99	S=268.93 方位角 85.7997° (420000高斯投影)			
J20	2587392.710	405185.439	0.99	J39	2587401.283	405202.221	0.99	J58	2587409.291	405219.228	0.99	J77	2587417.563	405235.326	0.99	J96	2587392.181	405142.765	26.97	界址点坐标表			

2000国家大地坐标系
1985国家高程基准

1:1000

绘图日期: 2019年8月03日

广州市房地产测绘院